



Plan parter
scara 1/100

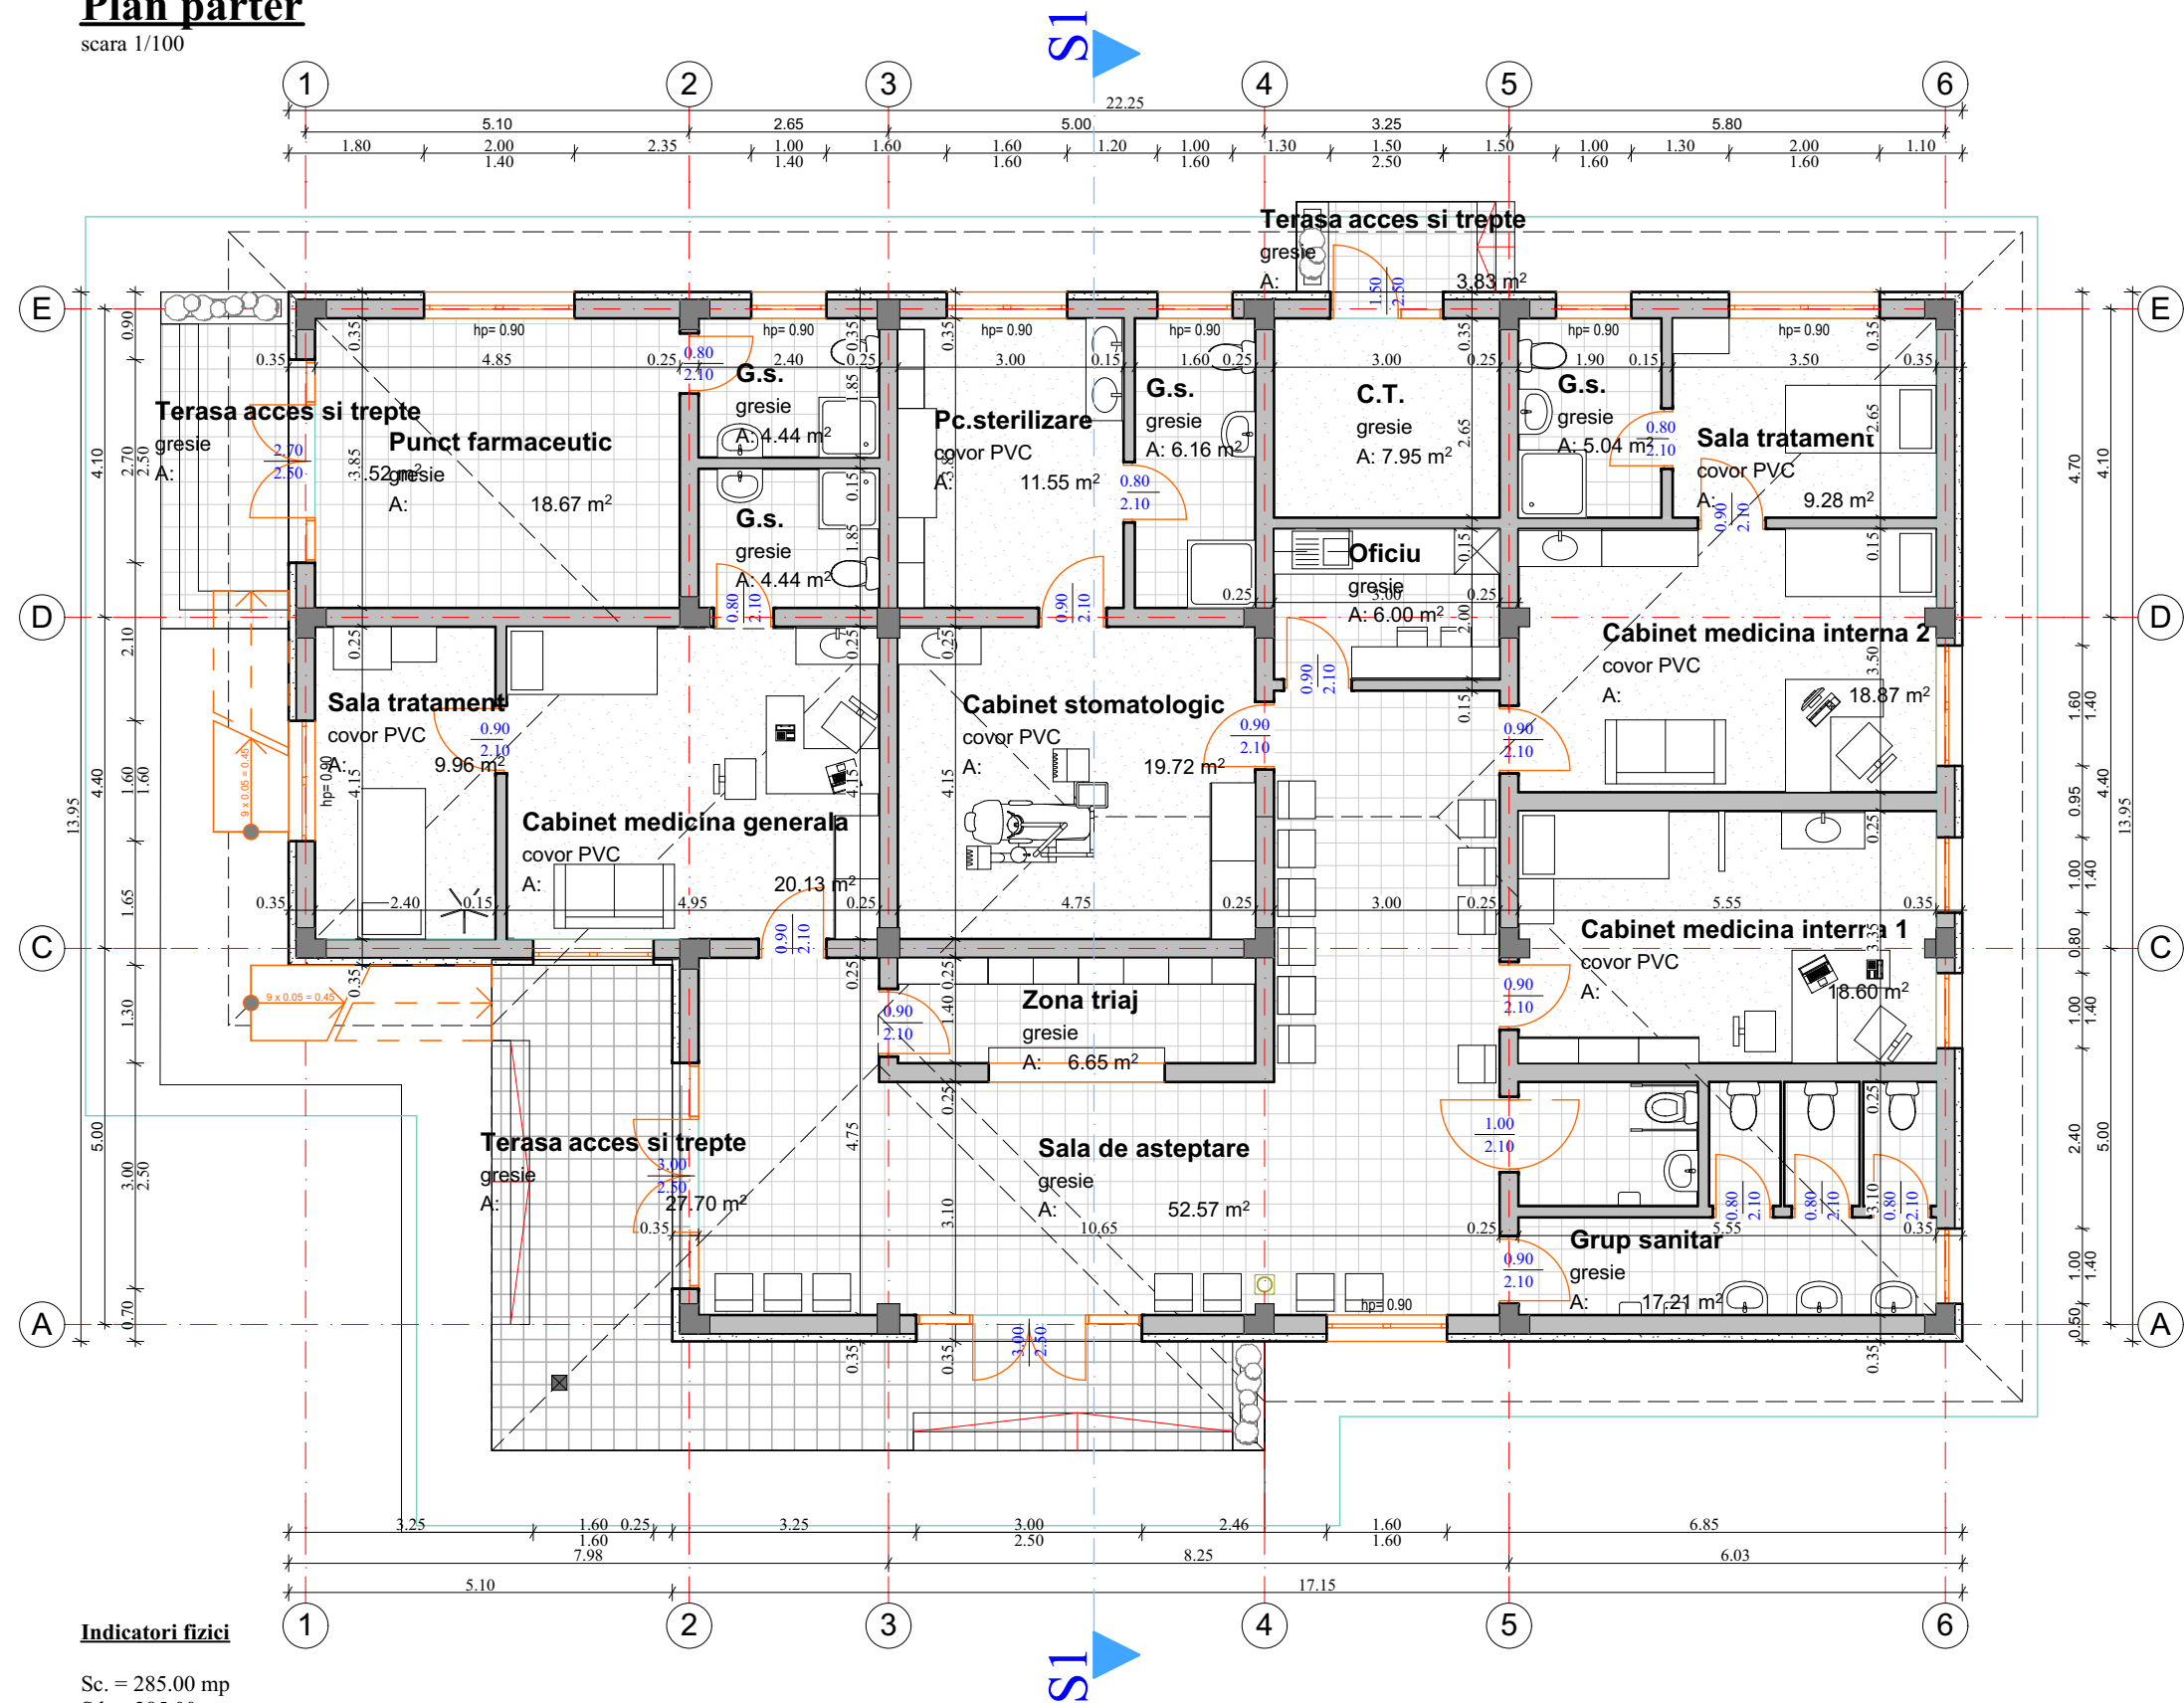

Indicatori fizici

Sc. = 285.00 mp
Sd. = 285.00 mp
Su. = 236.85 mp
S.terase si trepte = 39.00 mp
S.teren=2.216,79 mp
POT= 12.86%
CUT=0.12 mp/adc

CLASA DE IMPORTANTA "C" - CATEGORIA DE IMPORTANTA III - GRADUL DE REZISTENTA LA FOC II

PROIECTANT GENERAL:  S.C. INKSHAPE S.R.L. CUI R032329142 J22/1721/2013 www.inkshape.ro	
ŞEF PROIECT: Ing. Zaharia Mihaita Marius	
PROIECTAT: Arh. Fronea Andrei	
DESENAT: Arh. Fronea Andrei	
TITLU PROIECT: Infiiintare cladire cabinete medicale individuale in comuna Rafaila, judetul Vaslui	
BENEFICIAR: Comuna Rafaila	
AMPLASAMENT: str. DJ 248 A, sat. Rafaila, com. Rafaila, jud. Vaslui	
NUMĂR PROIECT:	39/2017
FAZĂ PROIECT:	S.F.
DATA PROIECT:	2017
TITLU PLANŞĂ: PLAN PARTER	
SCARA: 1:100	PLANŞĂ: A02