



SECTIUNEA A-A - SITUATIE EXISTENTA

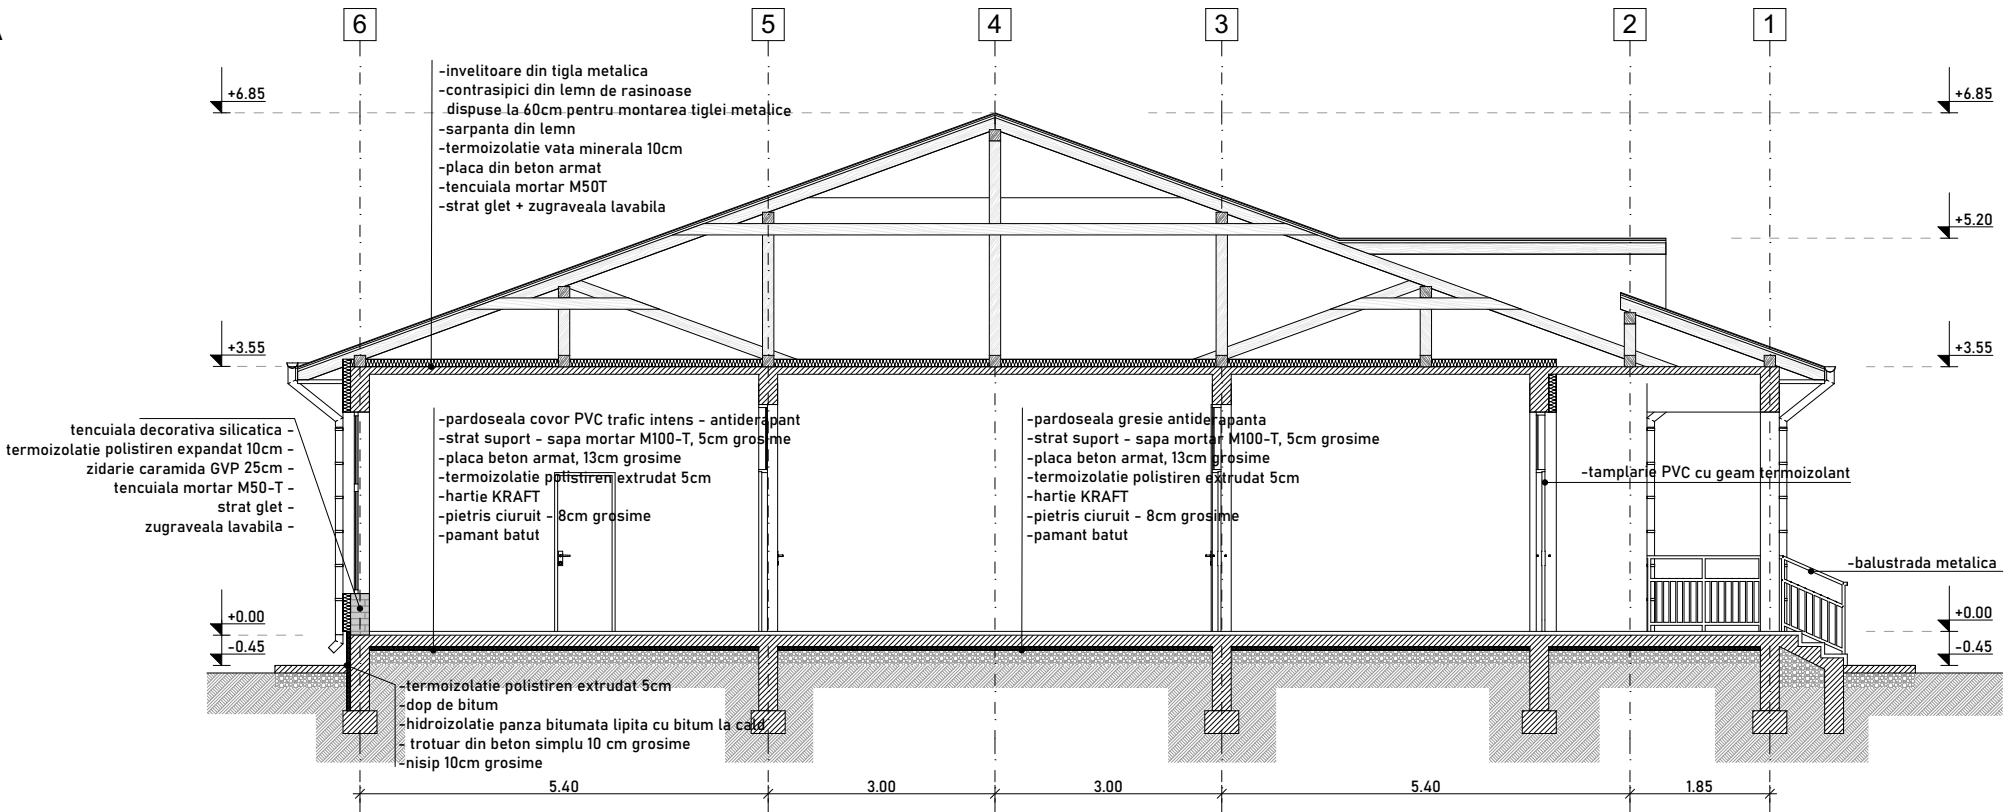


SECTIUNEA A-A - SITUATIE PROPUA

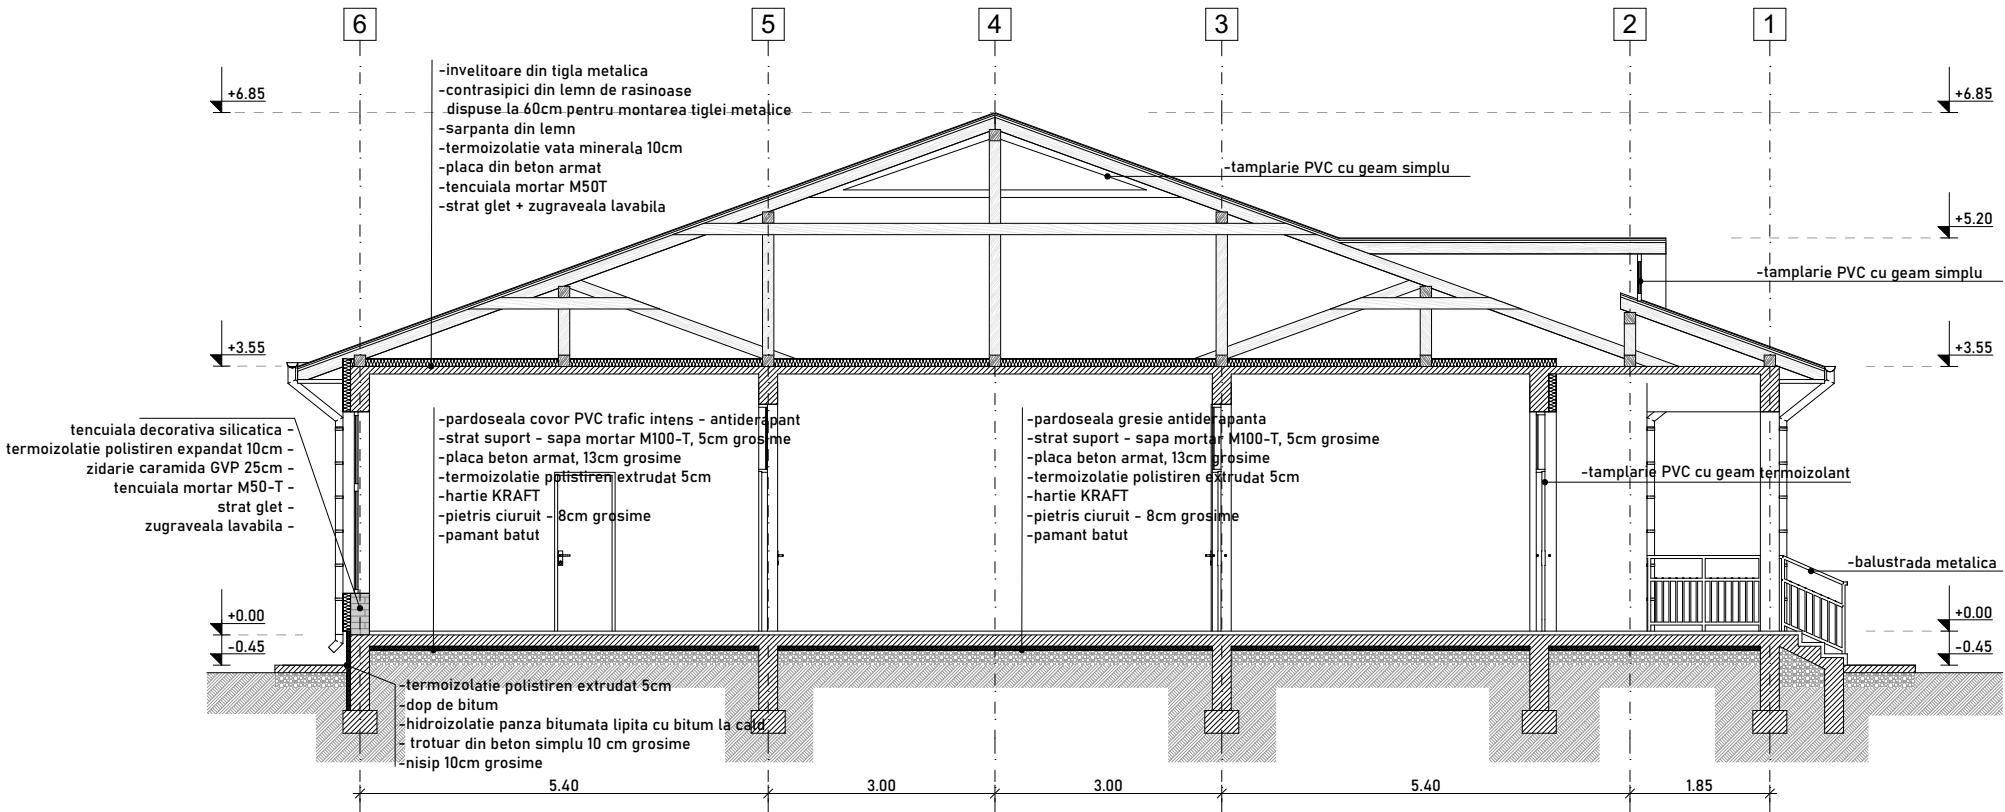

!! INTREGUL MATERIAL LEMNOS AL SARPANTEI VA FI IGNIFUGAT CU SUBSTANTE OMOLOGATE !!

conf. P100/2006, imobilul se incadreaza in Clasa III de importanta pentru actiunea seismica
conf. HGR 766/1997 Categoria de importanta a constructiei este C Normala
conf. P118.99 art. 2.1.9. Gradul de rezistenta la foc II

EXPERT					
VERIFICATOR					
SPECIFICATIE	NUME	SEMNATURA	SPECIFICATIE	REFERAT/EXPERTIZA	NR./DATA
	S.C. ISODRAFT STUDIO + S.R.L. Str. Tutovei Nr. 27, Municipiul Barlad, Judetul Vaslui J37/704/2018 - 40014013 - Telefon: 0766/ 676.246 Email: isodraftstudio@gmail.com			DENUMIRE DOCUMENTATIE:	Proiect: 68/2020
				"GRADINITA PN, sat RAFAILA, comuna RAFAILA, judetul VASLUI" - REST DE EXECUTAT	
				BENEFICIAR: COMUNA RAFAILA, JUDETUL VASLUI	Faza: D.T.A.C + P.Th.
				AMPLASAMENT: SAT RAFAILA, COMUNA RAFAILA, JUDETUL VASLUI	
SEF PROIECT	arh. ANDREI PICIORLUNG		sc: 1:100	TITLU PLANSA:	Nr. Plansa: A.03
PROIECTAT	arh. BOGDAN BRINDUSESCU		DATA: 2020	SECTIUNEA AA - SITUATIE EXISTENTA / SITUATIE PROPUA	
DESENAT	arh. ANDREI PICIORLUNG				